

PLAN VIEW



FRONT ELEVATION



LEFT 3D VIEW



RIGHT 3D VIEW

Prepared for: **3 Facet Victorian**

Width:	4000 mm	Dwarf Wall Ht:	600 mm	Base Area:	12.62 sq.m
Depth:	3499 mm	Frame Ht:	2100 mm	Int Volume:	30.19 cu.m
Ridge Height:	3285 mm	Floor Area:	10.55 sq.m	Ext Volume:	36.04 cu.m

Fortress Windows
Units 3 and 5 Pickerings House
Netherton Road
Wishaw, North Lanarkshire, ML2 0EQ

Tel : 01698 358175 Fax: 01698 356195

Fortress Windows
Units 3 and 5 Pickerings House
Netherton Road
Wishaw, North Lanarkshire, ML2 0EQ
Tel : 01698 358175 Fax: 01698 356195


Email : peter.murray32@btinternet.com Web: www.fortresspvcwindows.com

Name: **3 Facet Victorian**
Address:

Date: **26 / 1 / 2012**

BASE LAYOUTS

Inside Width: 3800 mm Inside Depth: 3399 mm Outside Width: 4000 mm Outside Depth: 3499 mm

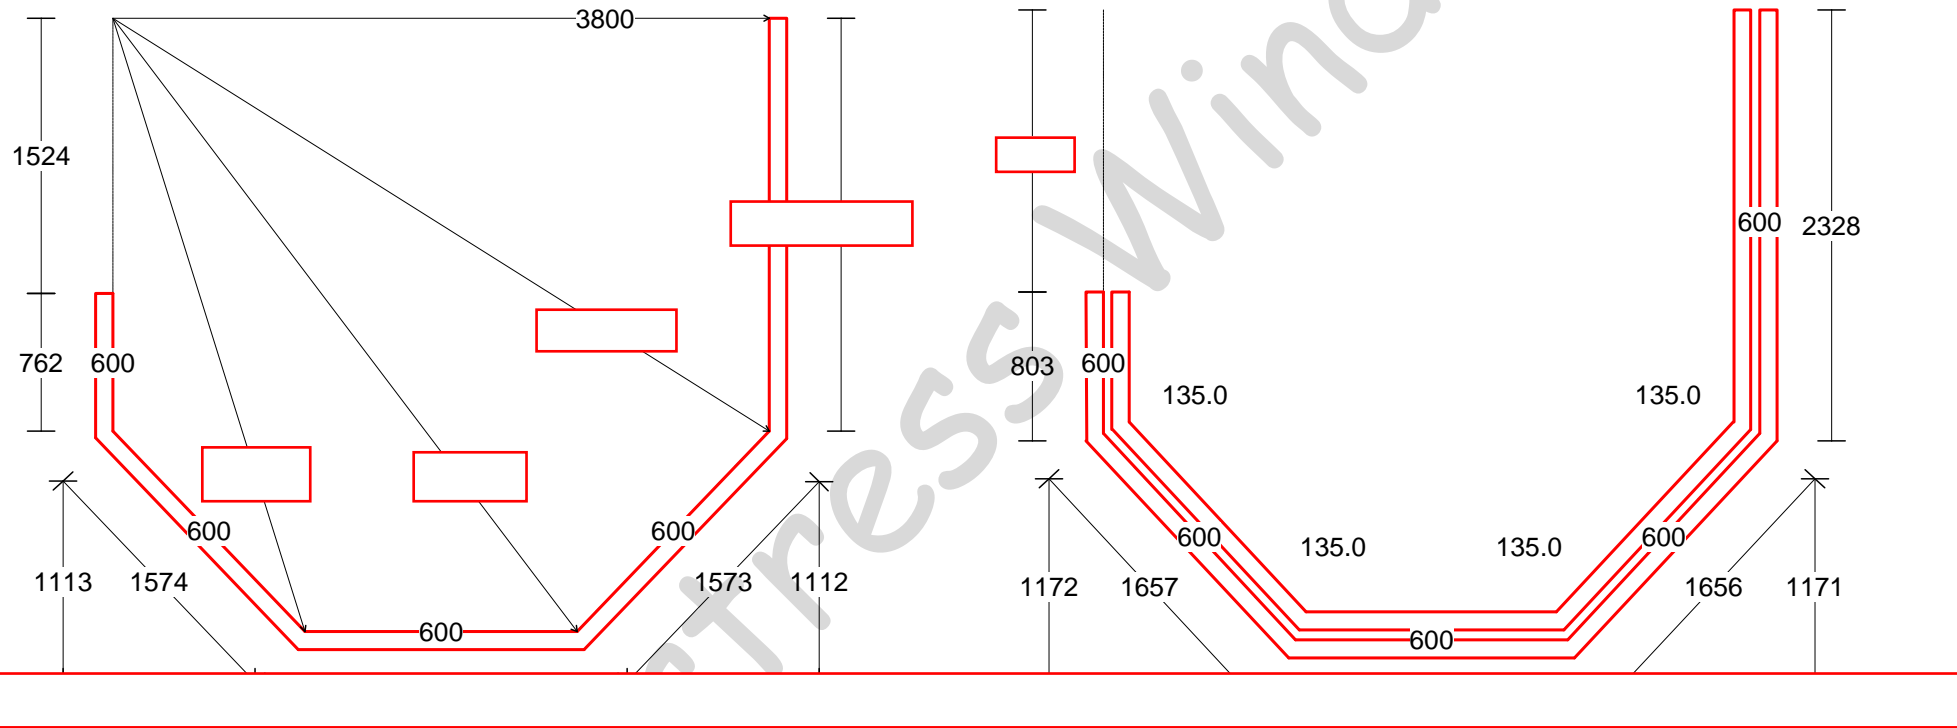

INTERNAL CILL

EXTERNAL BRICKWORK

Fortress Windows

Units 3 and 5 Pickerings House
Netherton Road

Wishaw, North Lanarkshire, ML2 0EQ

Tel : 01698 358175

Fax : 01698 356195


Name: **3 Facet Victorian**

Date: **26 / 1 / 2012**


Page - 3 / 8

CONSERVATORY SIDE DETAILS


1

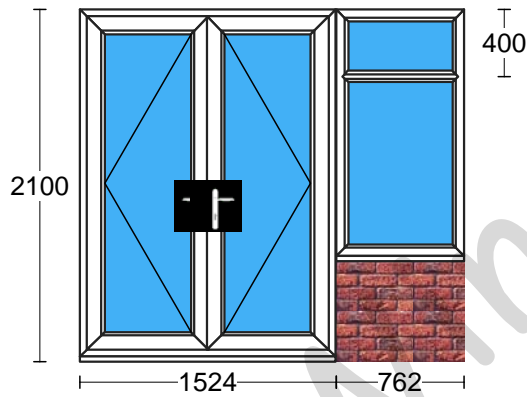

2

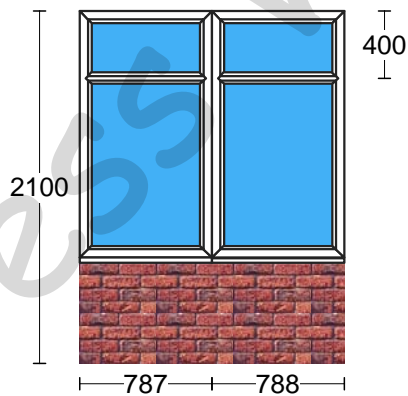

3

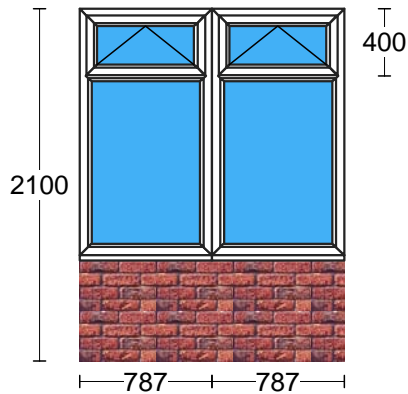

Fortress Windows

Units 3 and 5 Pickerings House
Netherton Road

Wishaw, North Lanarkshire, ML2 0EQ

Tel : 01698 358175

Fax : 01698 356195


Name: **3 Facet Victorian**

Date: **26 / 1 / 2012**


Page - 4 / 8

CONSERVATORY SIDE DETAILS

4

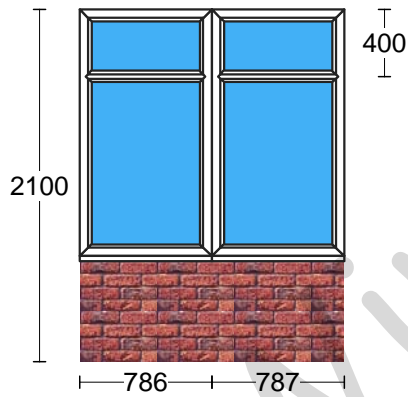

5

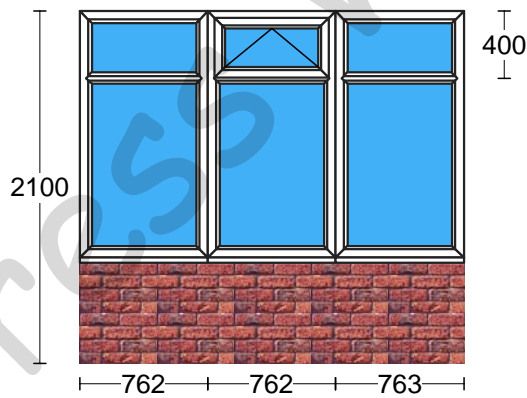

Fortress Windows

Units 3 and 5 Pickerings House
Netherton Road

Wishaw, North Lanarkshire, ML2 0EQ

Tel : 01698 358175

Fax : 01698 356195


Name: **3 Facet Victorian**

Date: **26 / 1 / 2012**

Page - 5 / 8

CONSERVATORY SIDE DETAILS

Side Identification

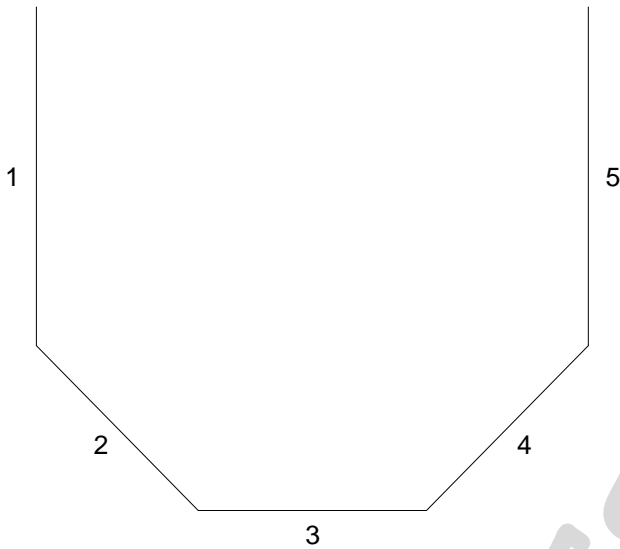

Dwarf Wall Ht = 600 mm

Floor Area = 11.68 m²

Frame Height = 2100 mm

Notes:

Fortress Windows

Units 3 and 5 Pickerings House
Netherton Road

Wishaw, North Lanarkshire, ML2 0EQ

Tel : 01698 358175


Fax : 01698 356195

Name: **3 Facet Victorian**

Date: **26 / 1 / 2012**

Page - 6 / 8

ROOF LAYOUT



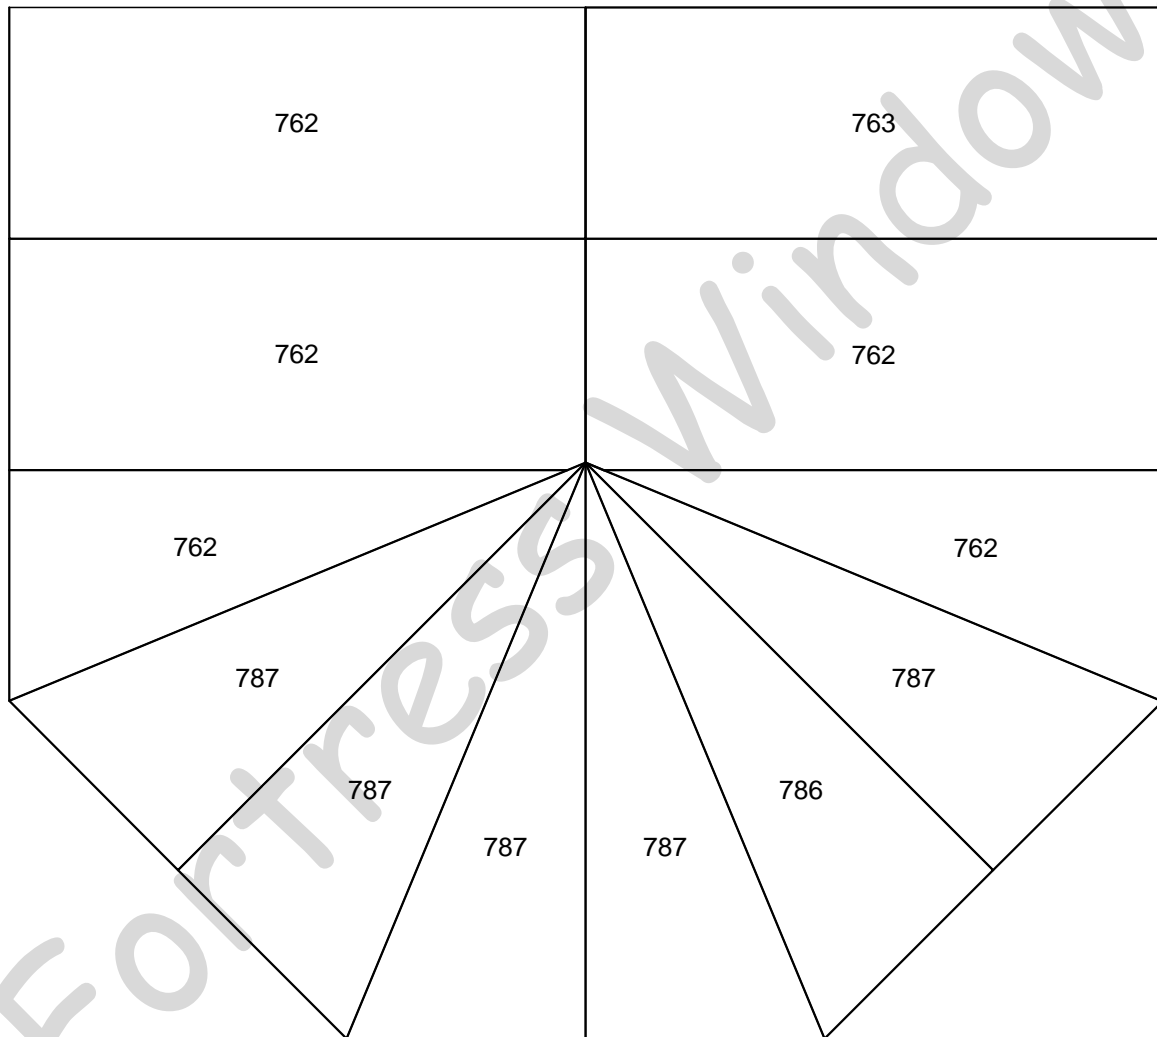


Roof Pitch: 25.0°

Internal Width: 3800 mm Internal Depth: 3399 mm

Internal Width/Depth includes boxgutter & soffit (if applicable).

Drawings are for illustration purposes only. Produced using Vector v8.44 © Windowlink Ltd 2000-2007

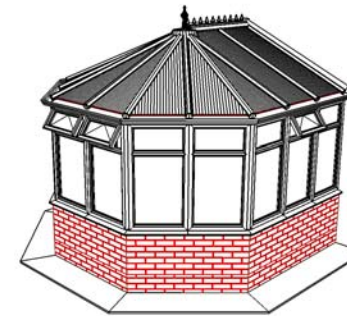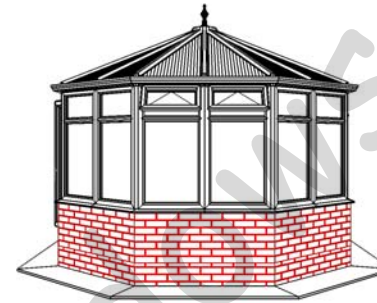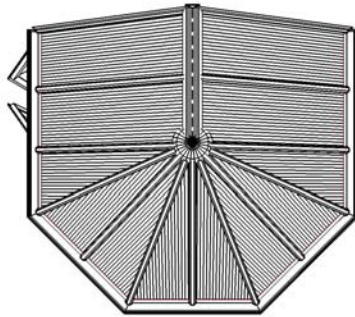

LEFT 3D VIEW

RIGHT 3D VIEW

Prepared for: 3 Facet Victorian

Date: 26 / 1 / 2012

No of Views: Four

Designers Signature:

O/A Width: 4000 mm O/A Depth: 3499 mm

Gutter Ht: 2100 mm

Roof Pitch: 25.0°

Internal Volume: 30.19 m³

Dwarf Wall Ht: 600 mm

Floor Area: 10.55 m²


Fortress Windows

Units 3 and 5 Pickerings House


Netherton Road

Wishaw, North Lanarkshire, ML2 0EQ

Tel : 01698 358175 Fax: 01698 356195

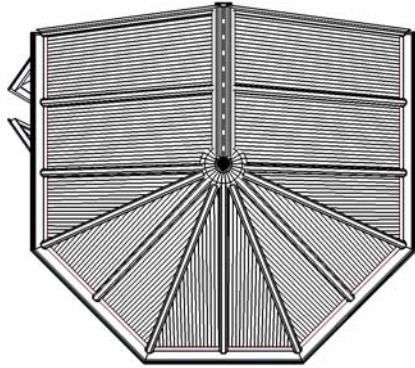

PLAN VIEW Scale 1:0

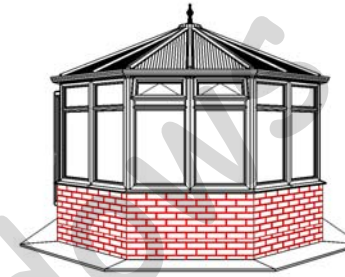

FRONT ELEVATION Scale 1:0



LEFT VIEW Scale 1:100



RIGHT VIEW Scale 1:100

Prepared for: 3 Facet Victorian

Date: 26 / 1 / 2012

Designers Signature:

O/A Width: 4000 mm O/A Depth: 3499 mm

Gutter Ht: 2100 mm

Roof Pitch: 25.0°

Internal Volume: 30.19 m³

Dwarf Wall Ht: 600 mm

Floor Area: 10.55 m²

Fortress Windows

Units 3 and 5 Pickerings House

Netherton Road

Wishaw, North Lanarkshire, ML2 0EQ

Tel : 01698 358175 Fax: 01698 356195