

PLAN VIEW



FRONT ELEVATION



LEFT 3D VIEW






RIGHT 3D VIEW

Prepared for: **4000 Wide x 3500 Projection Edwardiar**


Width:	4000 mm	Dwarf Wall Ht:	600 mm	Base Area:	14.00 sq.m
Depth:	3500 mm	Frame Ht:	2100 mm	Int Volume:	33.40 cu.m
Ridge Height:	3135 mm	Floor Area:	11.63 sq.m	Ext Volume:	37.86 cu.m

**Fortress Windows**  
**Units 3 and 5 Pickerings House**  
**Netherton Road**  
**Wishaw, North Lanarkshire, ML2 0EQ**

**Tel : 01698 358175 Fax: 01698 356195**

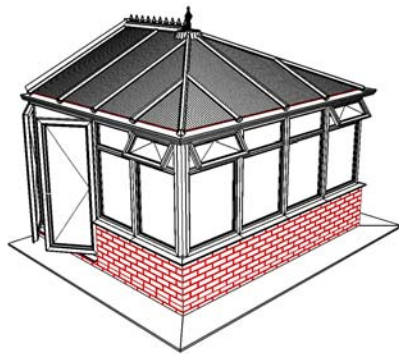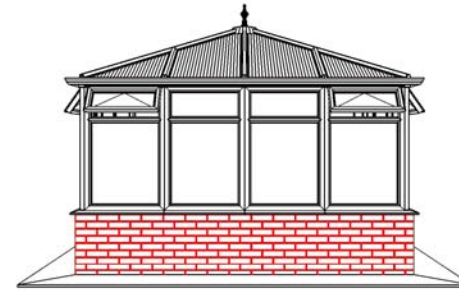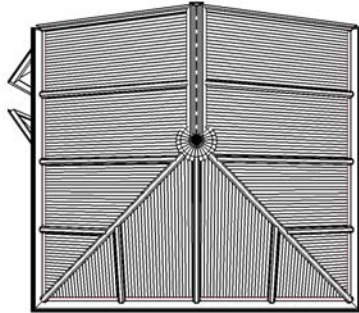

LEFT 3D VIEW

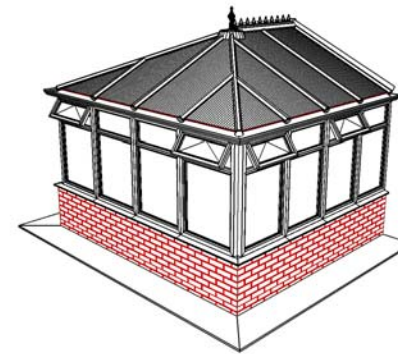


RIGHT 3D VIEW


Prepared for:	4000 Wide x 3500 Projection	O/A Width:	4000 mm	O/A Depth:	3500 mm
Date:	21 / 2 / 2012	Gutter Ht:	2100 mm		
No of Views:	Four	Roof Pitch:	25.0°		
Designers Signature:		Internal Volume:	33.40 m <sup>3</sup>		
		Dwarf Wall Ht:	600 mm		
		Floor Area:	11.63 m <sup>2</sup>		

**Fortress Windows**  
**Units 3 and 5 Pickerings House**  
**Netherton Road**  
**Wishaw, North Lanarkshire, ML2 0EQ**


**Tel : 01698 358175 Fax: 01698 356195**

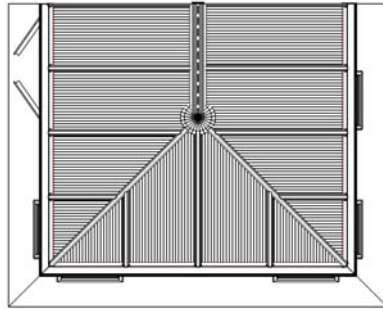

PLAN VIEW Scale 1:100

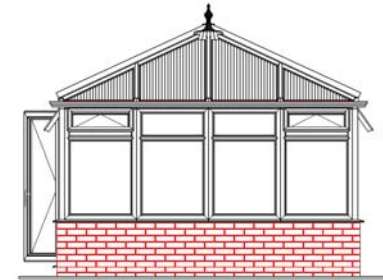

FRONT ELEVATION Scale 1:100

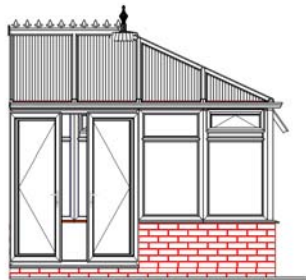

LEFT VIEW Scale 1:100



RIGHT VIEW Scale 1:100

Prepared for:	4000 Wide x 3500 Projection	O/A Width:	4000 mm	O/A Depth:	3500 mm
Date:	21 / 2 / 2012	Gutter Ht:	2100 mm	Roof Pitch:	25.0°
Designers Signature:		Internal Volume:	33.40 m <sup>3</sup>	Dwarf Wall Ht:	600 mm
		Floor Area:	11.63 m <sup>2</sup>		

**Fortress Windows**  
**Units 3 and 5 Pickerings House**  
**Netherton Road**  
**Wishaw, North Lanarkshire, ML2 0EQ**

**Tel : 01698 358175 Fax: 01698 356195**

**Fortress Windows**

Units 3 and 5 Pickerings House  
Netherton Road

Wishaw, North Lanarkshire, ML2 0EQ

Tel : 01698 358175


Fax : 01698 356195

Name: **4000 Wide x 3500 Project** Date: **21 / 2 / 2012**


**Page - 1 / 2**

**CONSERVATORY SIDE DETAILS**


**1**

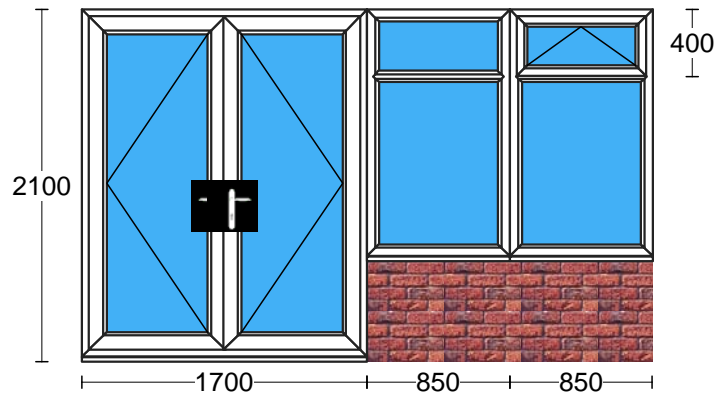

**2**

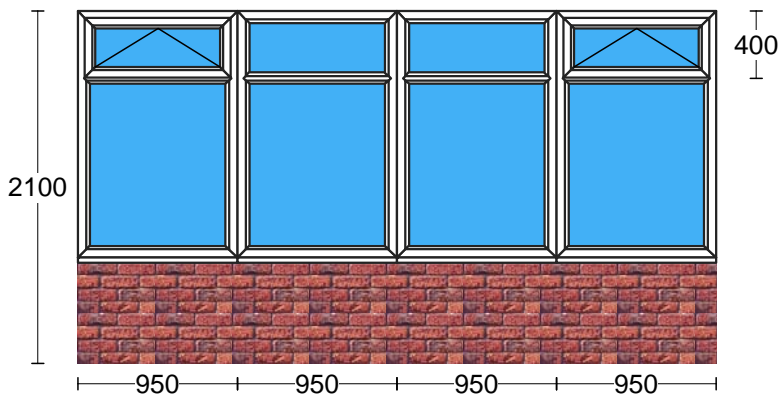

**3**

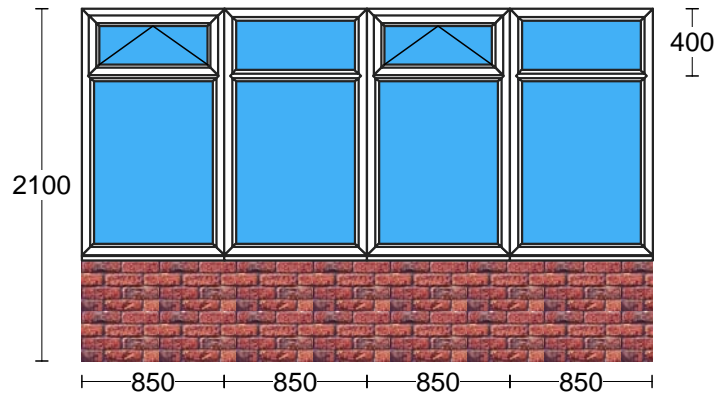

**Fortress Windows**

Units 3 and 5 Pickerings House  
Netherton Road

Wishaw, North Lanarkshire, ML2 0EQ

Tel : 01698 358175

Fax : 01698 356195

Name: **4000 Wide x 3500 Project** Date: **21 / 2 / 2012**


**Page - 2 / 2**

---

**CONSERVATORY SIDE DETAILS**

---

**Side Identification**

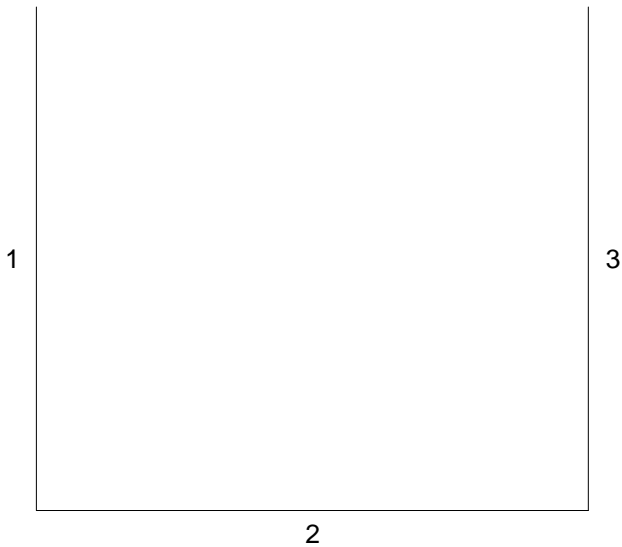

**Dwarf Wall Ht = 600 mm**

**Floor Area = 12.92 m<sup>2</sup>**

**Frame Height = 2100 mm**

---

Notes:


**Fortress Windows**  
Units 3 and 5 Pickerings House  
Netherton Road  
Wishaw, North Lanarkshire, ML2 0EQ  
Tel : 01698 358175 Fax: 01698 356195

Email : peter.murray32@btinternet.com Web: www.fortresspvcwindows.com

Name: **4000 Wide x 3500 Projection Edwardian**  
Address:  
Date: **21 / 2 / 2012**

## BASE LAYOUTS

**Inside Width: 3800 mm    Inside Depth: 3400 mm    Outside Width: 4000 mm    Outside Depth: 3500 mm**

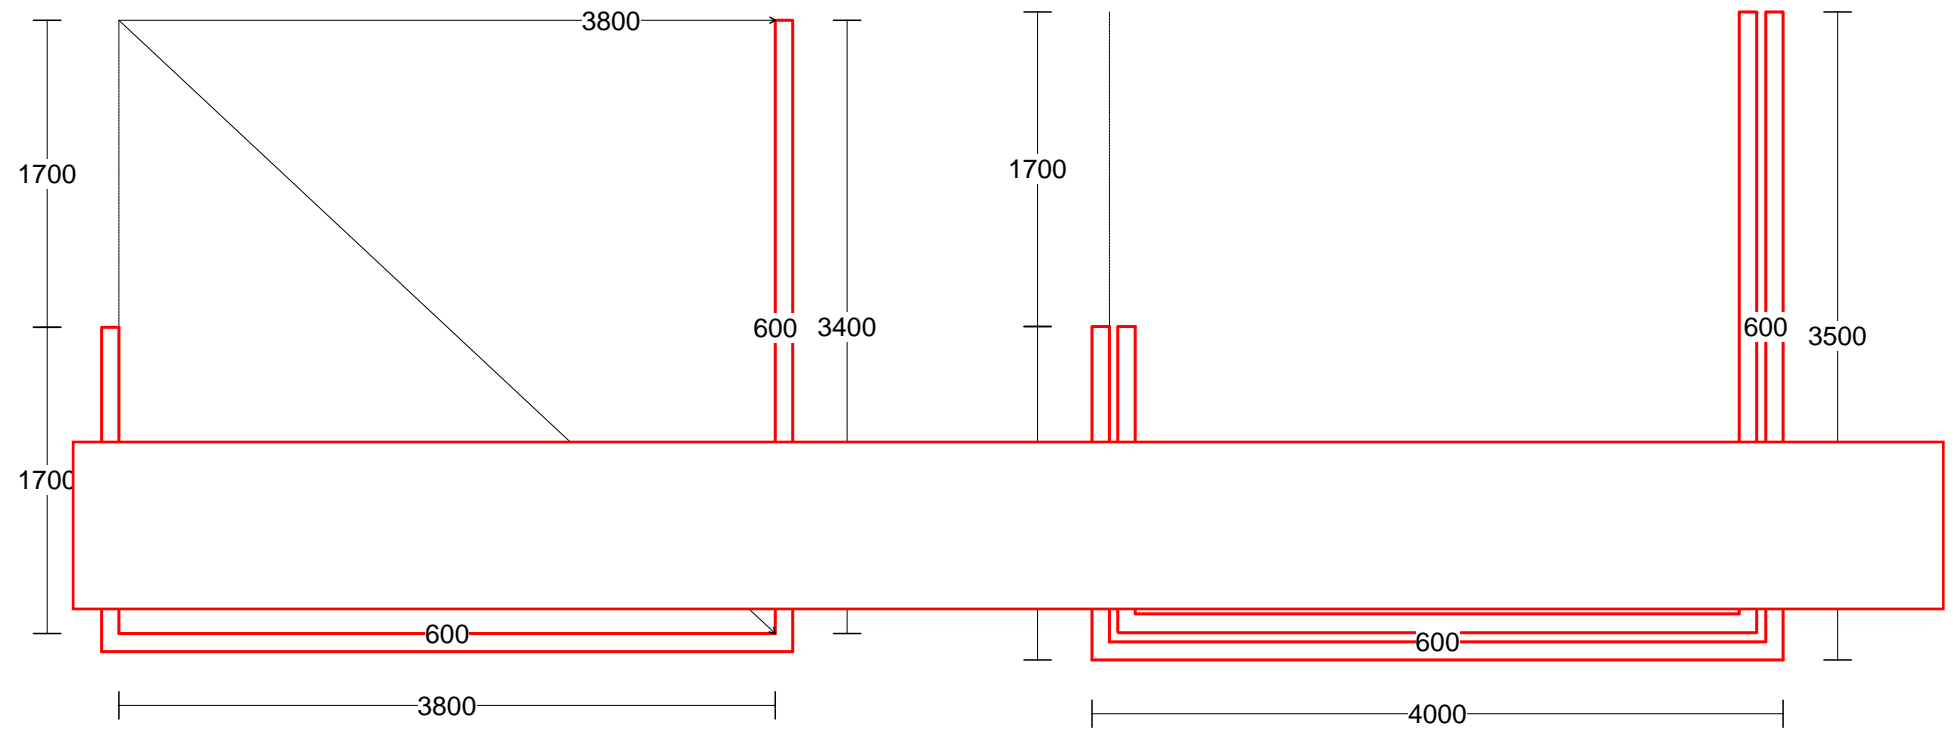

**INTERNAL CILL**

**EXTERNAL BRICKWORK**